


MATCHLINE - SEE SHEET L-2

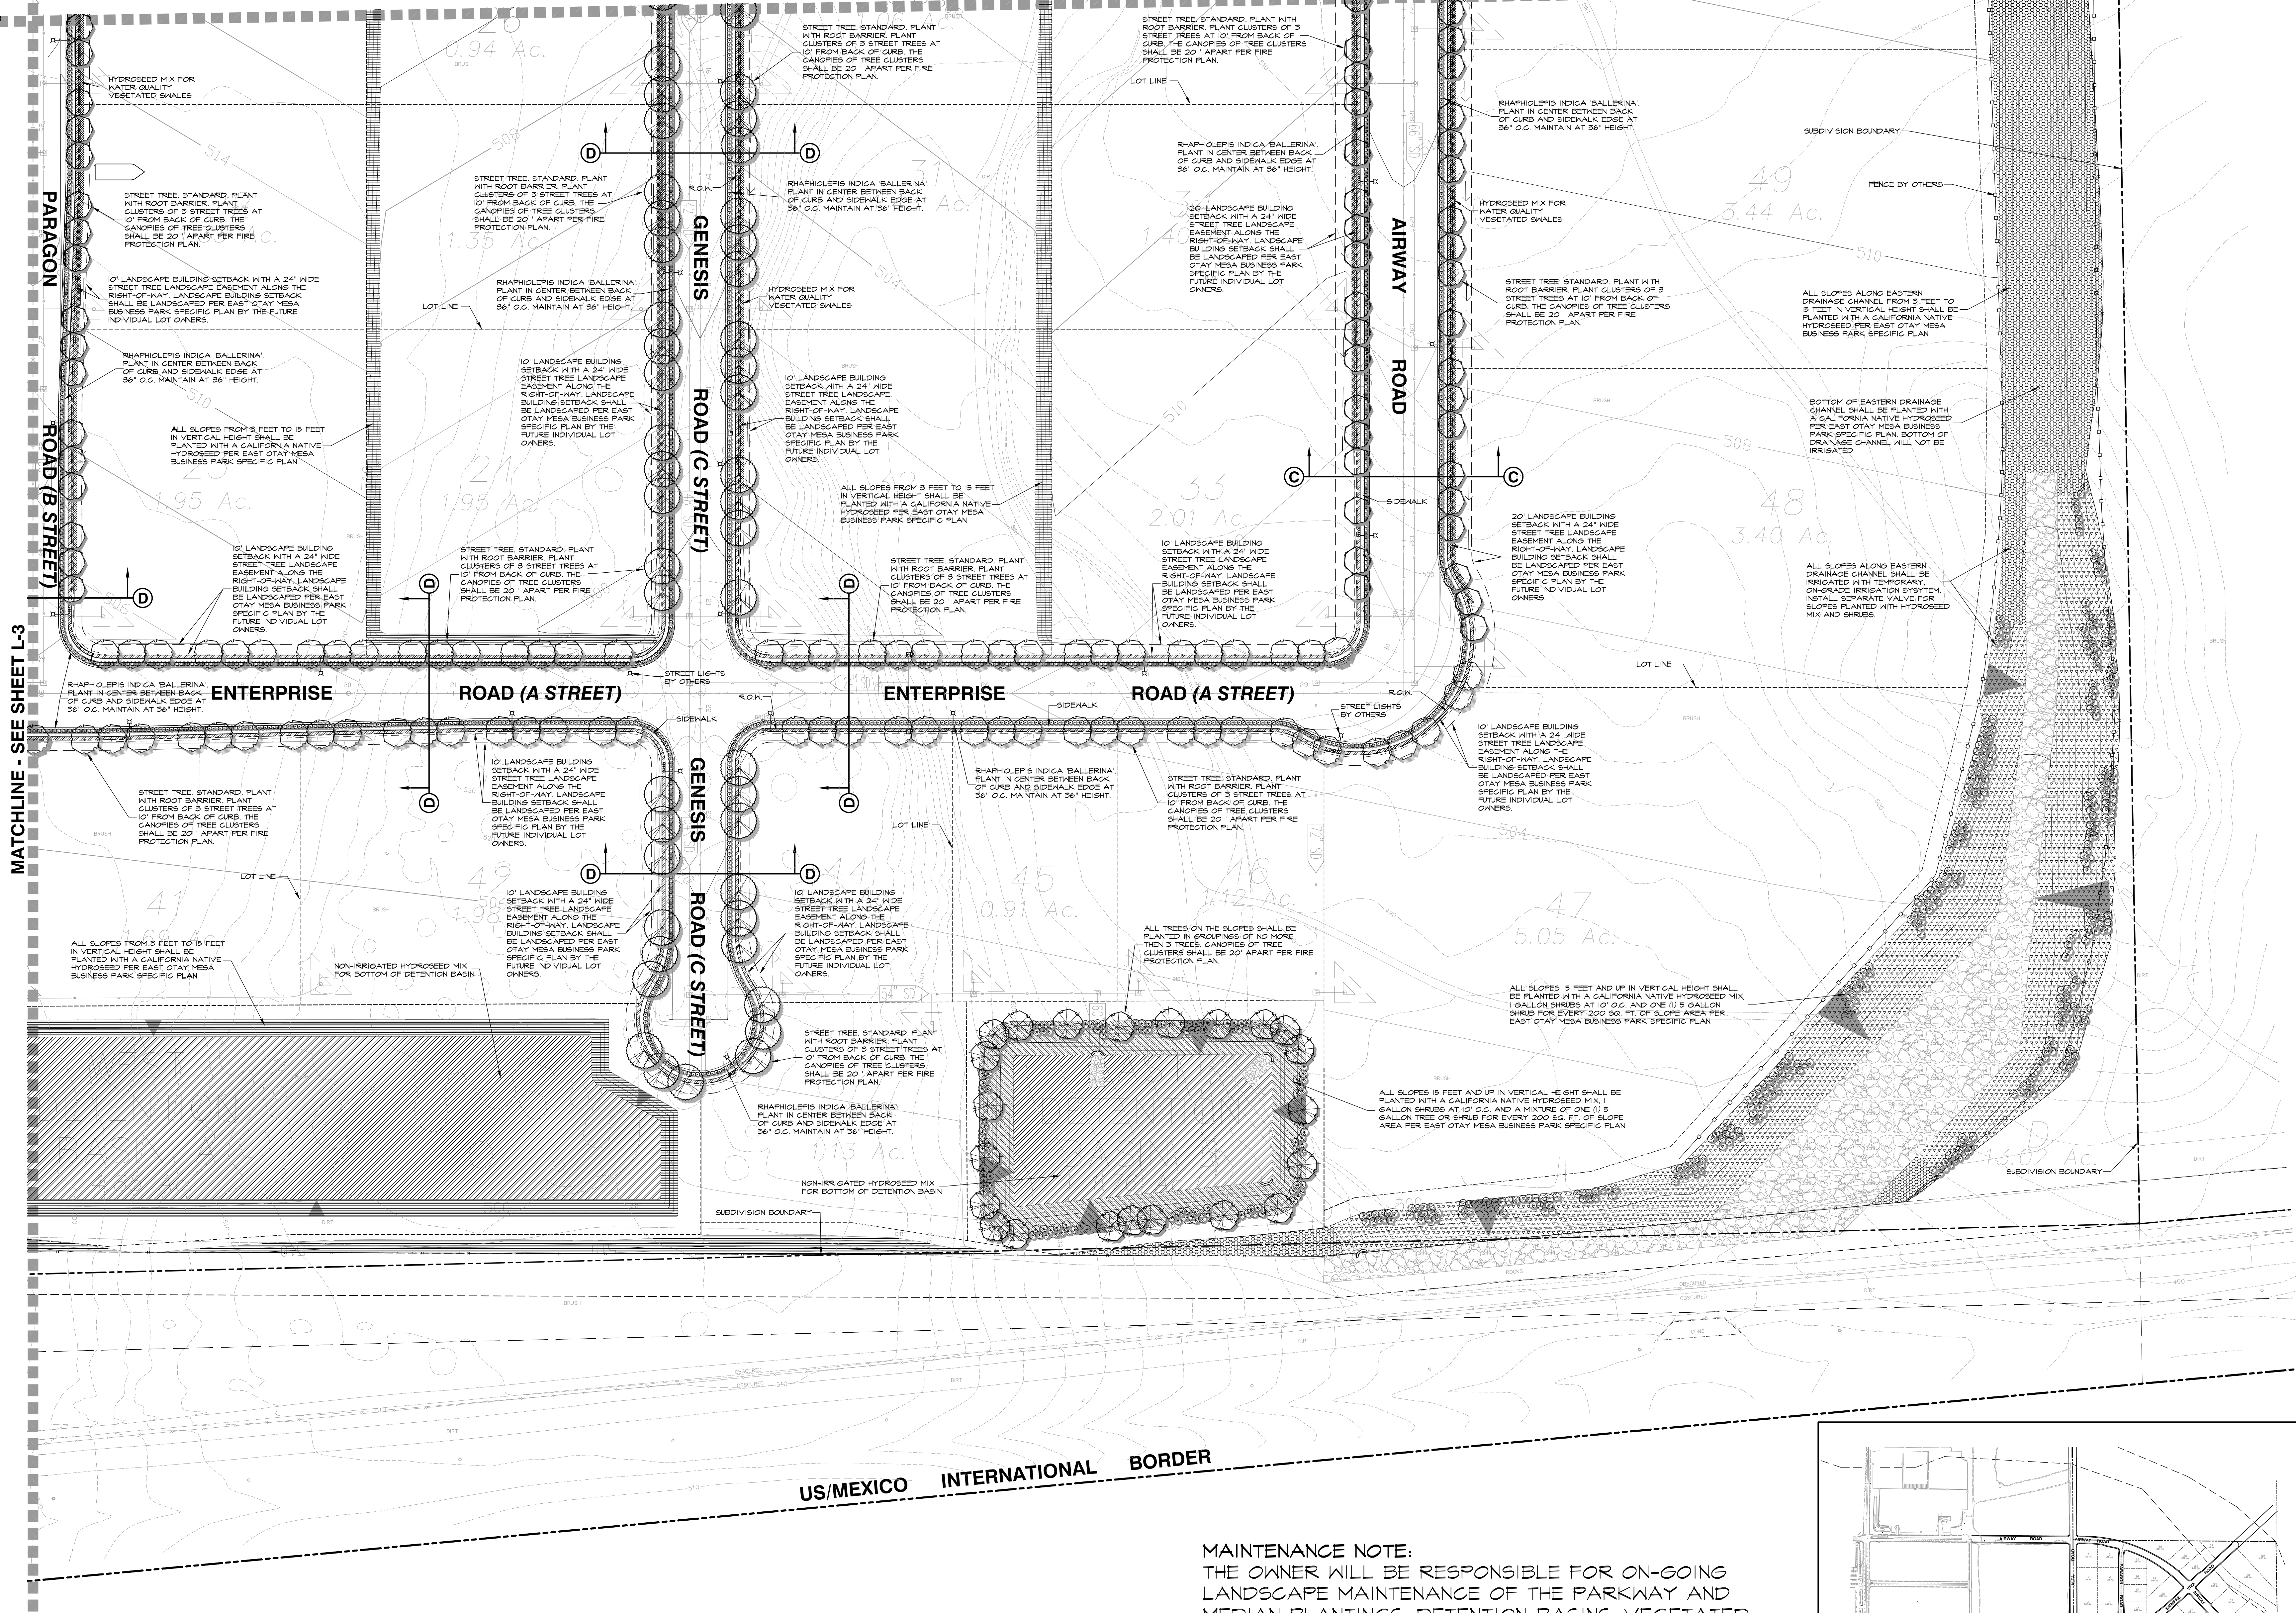




PHASING NOTE:  
LANDSCAPE PLAN WILL FOLLOW THE PHASING  
ESTABLISHED BY CIVIL ENGINEER PLAN. SEE  
CIVIL PLANS SHEET NUMBERS C1 AND C5.

#### PRELIMINARY LANDSCAPE PLAN

NOTE: THIS PLAN IS CONCEPTUAL ONLY. IT IS INTENDED TO PORTRAY  
SCHEMATIC RELATIONSHIPS ONLY. IT IS NOT INTENDED AS A DETAILED PLAN  
OF SOLUTIONS TO ALL LANDSCAPE PROBLEMS. THE OWNER ASSUMES FULL  
RESPONSIBILITY FOR ANY WORK PERFORMED FROM THIS PLAN.

MAINTENANCE NOTE:  
THE OWNER WILL BE RESPONSIBLE FOR ON-GOING  
LANDSCAPE MAINTENANCE OF THE PARKWAY AND  
MEDIAN PLANTINGS, DETENTION BASINS, VEGETATED  
SWALES, AND SLOPE PLANTINGS UNTIL SUCH TIME AS A  
MAINTENANCE DISTRICT IS FORMED.

SEE SHEET L-3 FOR PLANT LIST  
SEE SHEET L-5 FOR LANDSCAPE STREET SECTIONS

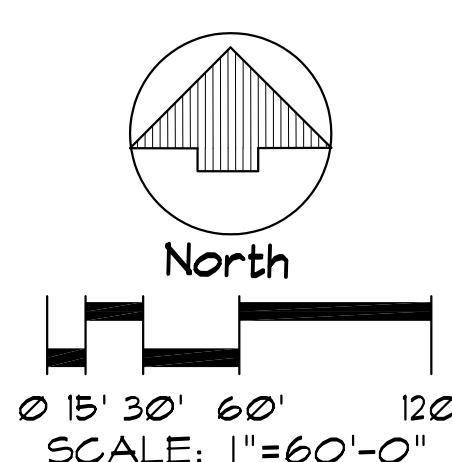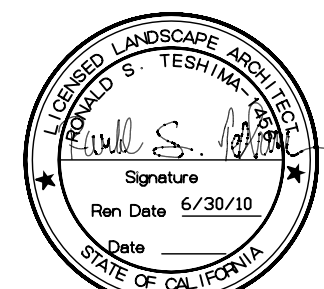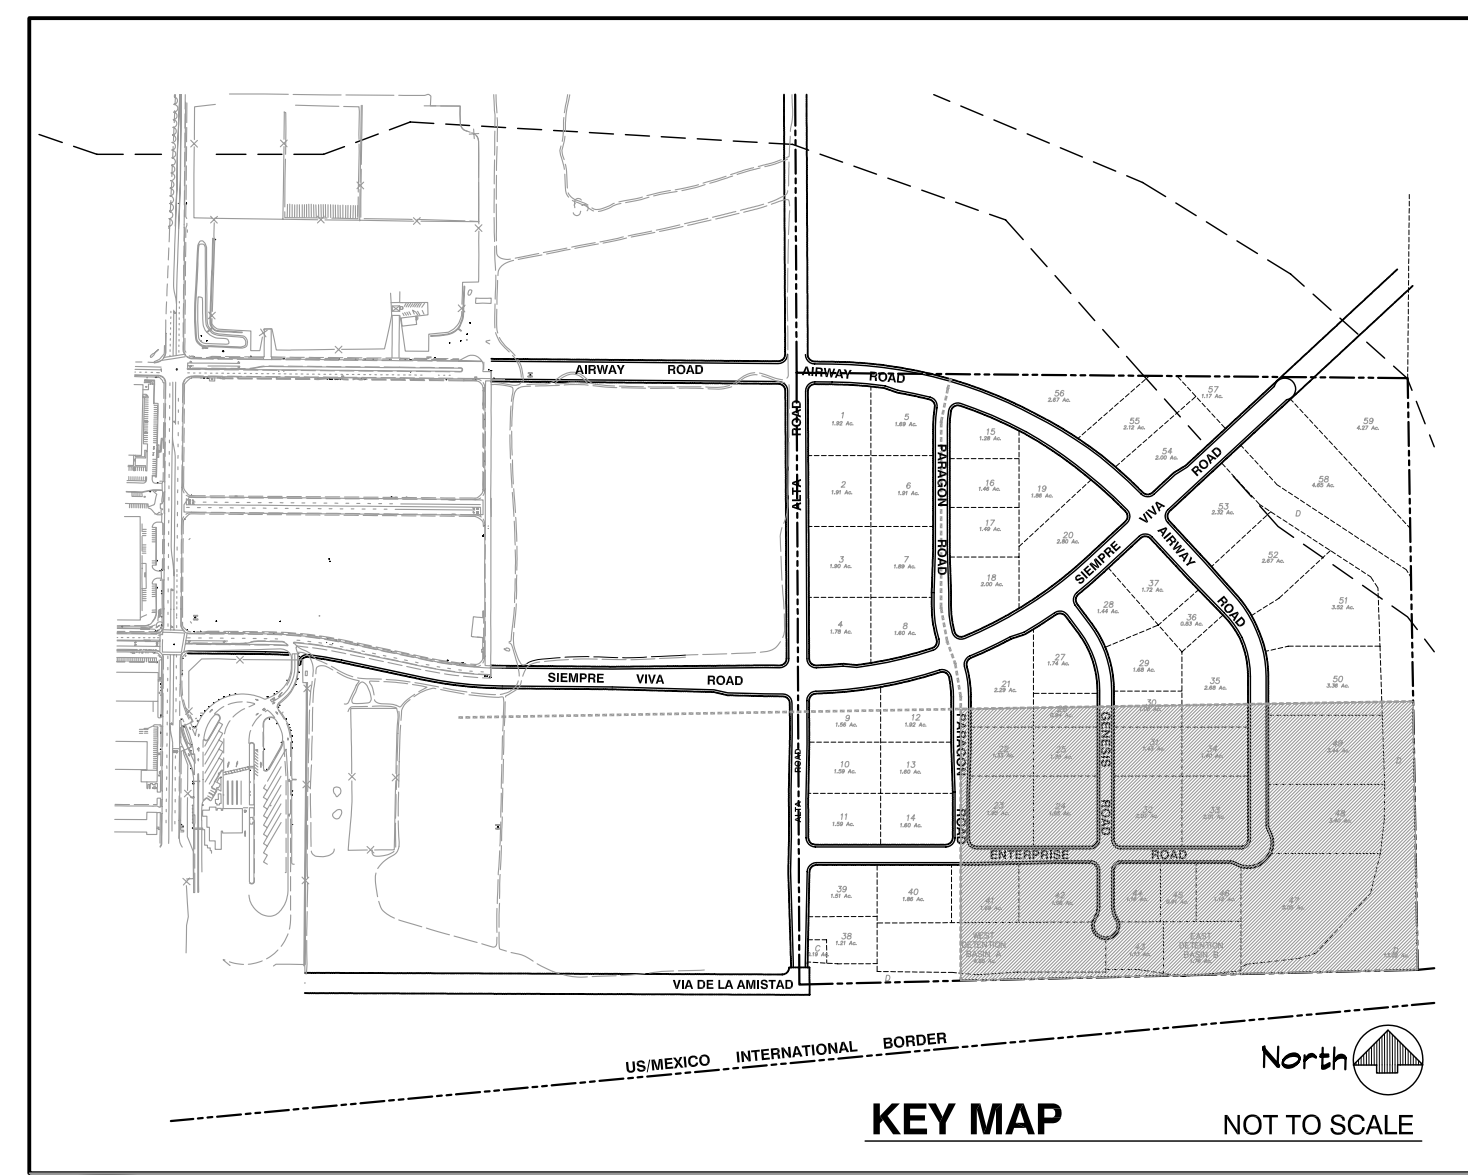

DATE: 2-5-10

TDG JOB NO. 06-40

REVISIONS	BY
7-16-10 REV. PER COUNTY COMMENTS	MS

**Kimley-Horn and Associates, Inc.**  
Q 2009 KIMLEY-HORN AND ASSOCIATES, INC.  
Engineering, Planning, and Environmental Consultants  
San Diego, California 92101  
Tel (619) 234-9411 Fax (619) 234-9433



### PRELIMINARY LANDSCAPE PLAN

**SAN DIEGO  
OTAY BUSINESS PARK  
COUNTY OF SAN DIEGO, CALIFORNIA**

Date:	2-5-10
Scale:	AS SHOWN
Drawn:	MS
Job:	06-40
Sheet	<b>L-4</b>
of 5 Sheets	